




PROPOSED FOURTH FLOOR (L4)
SCALE 1:50
APT 4 - 2 BED
90 SQ.M INTERNAL

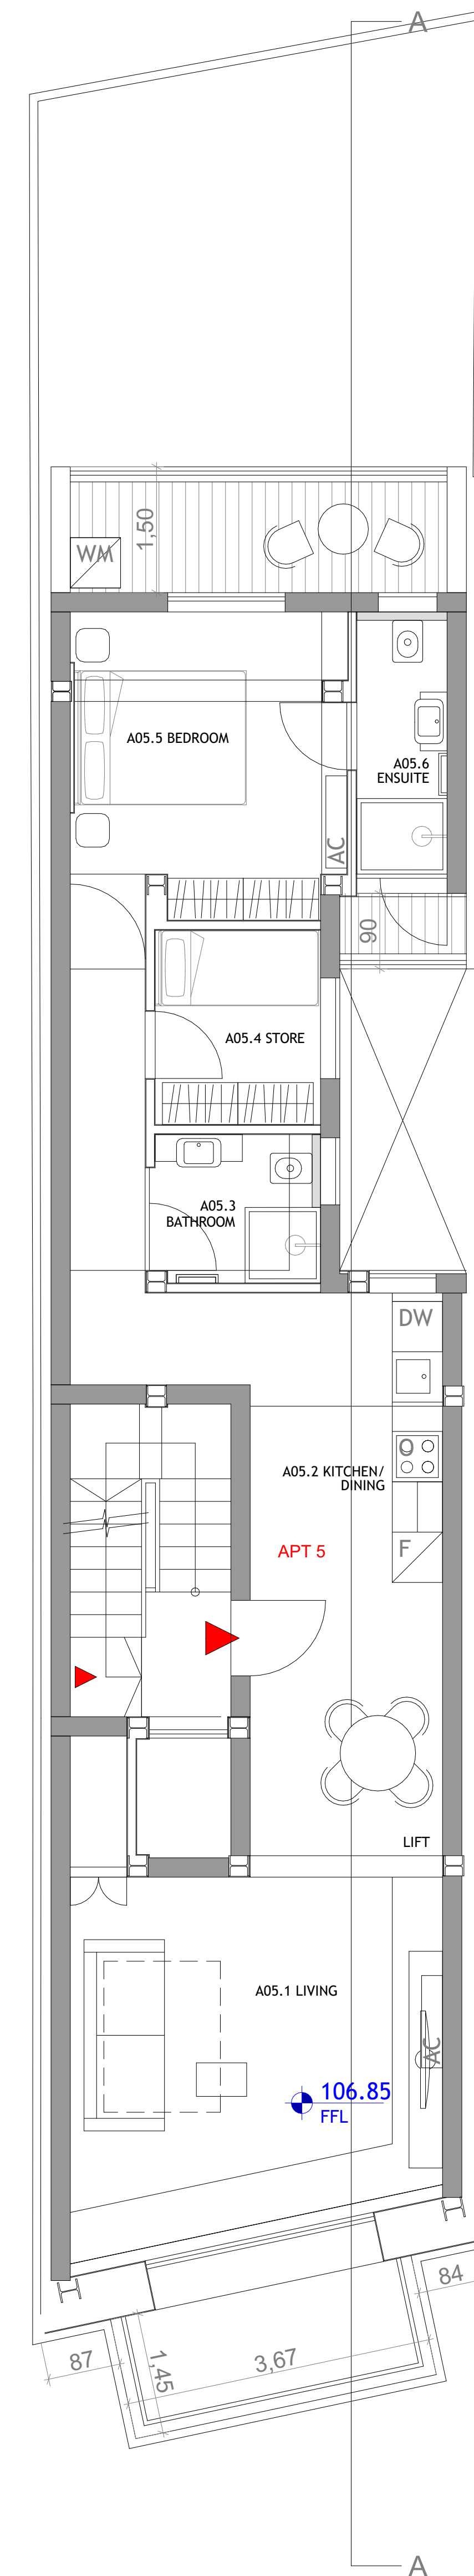

PROPOSED FIFTH FLOOR (L5)
SCALE 1:50
APT 5 - 1 BED
81 SQ.M INTERNAL

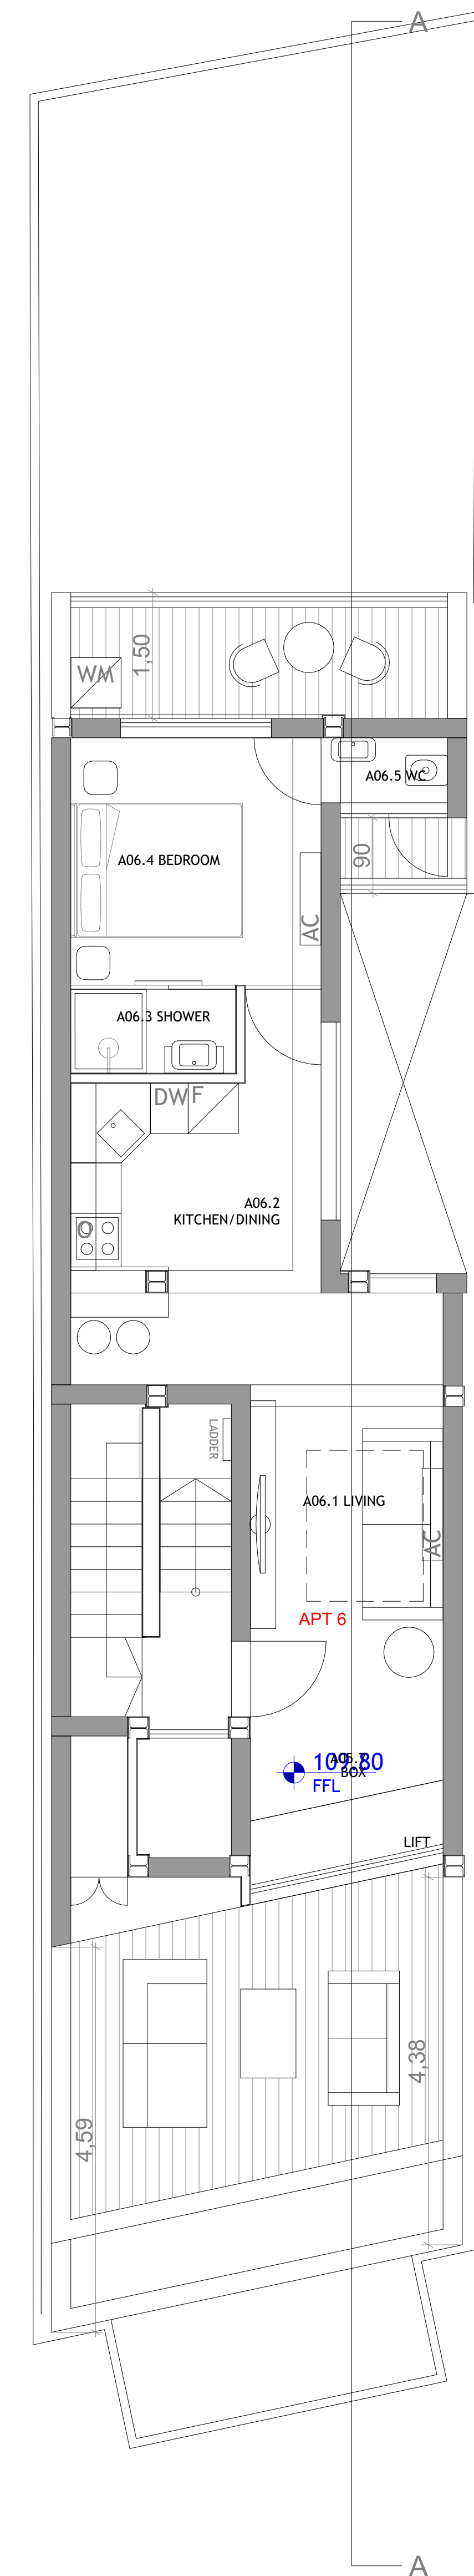

PROPOSED SIXTH FLOOR (L6)
SCALE 1:50
APT 6 - 1 BED
50 SQ.M INTERNAL + 10%
EXTERNAL = 55 SQ.M

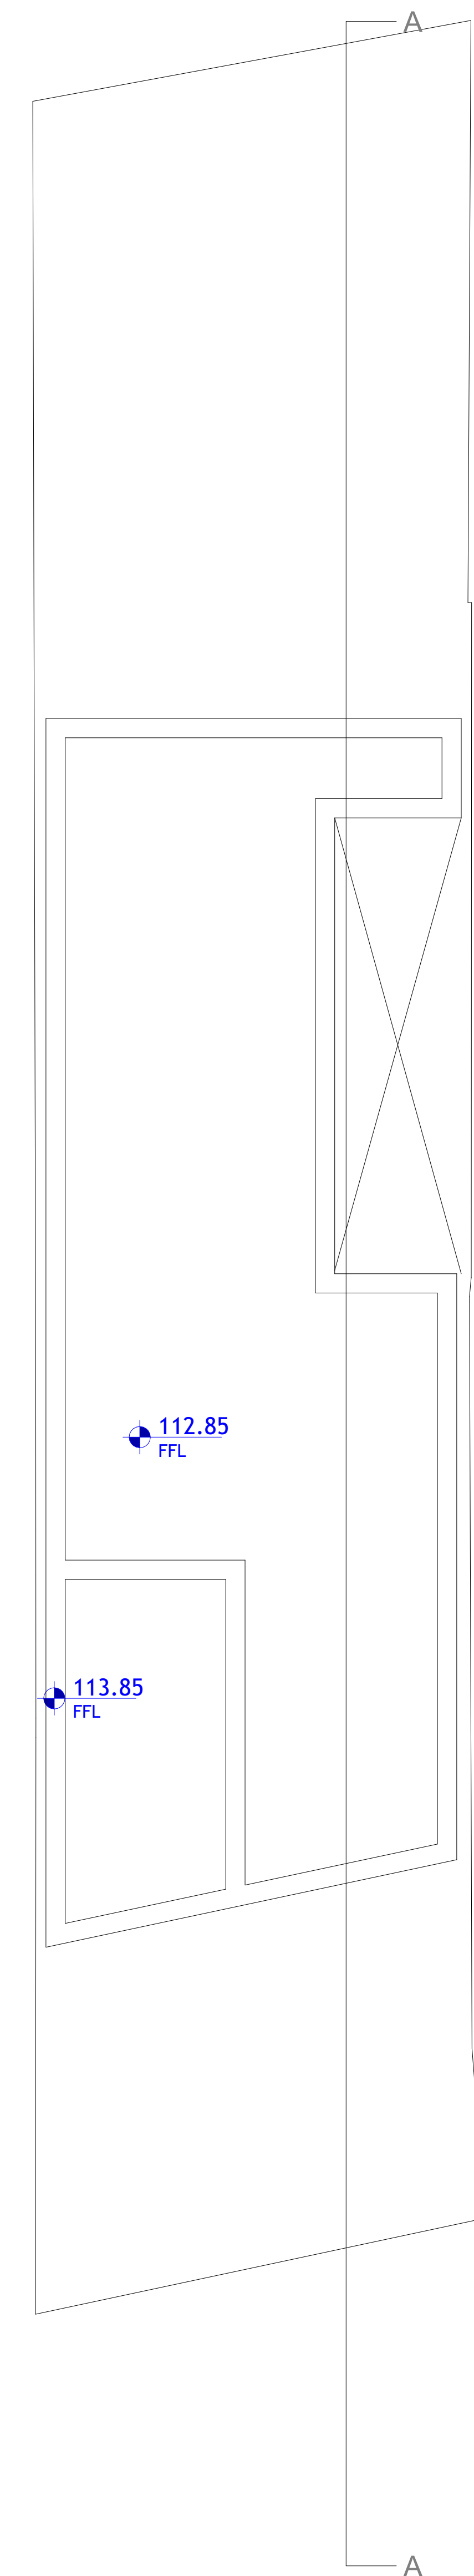

PROPOSED ROOF LEVEL
SCALE 1:50

