


BERENDEZÉSI TERV 1:50 - 85660

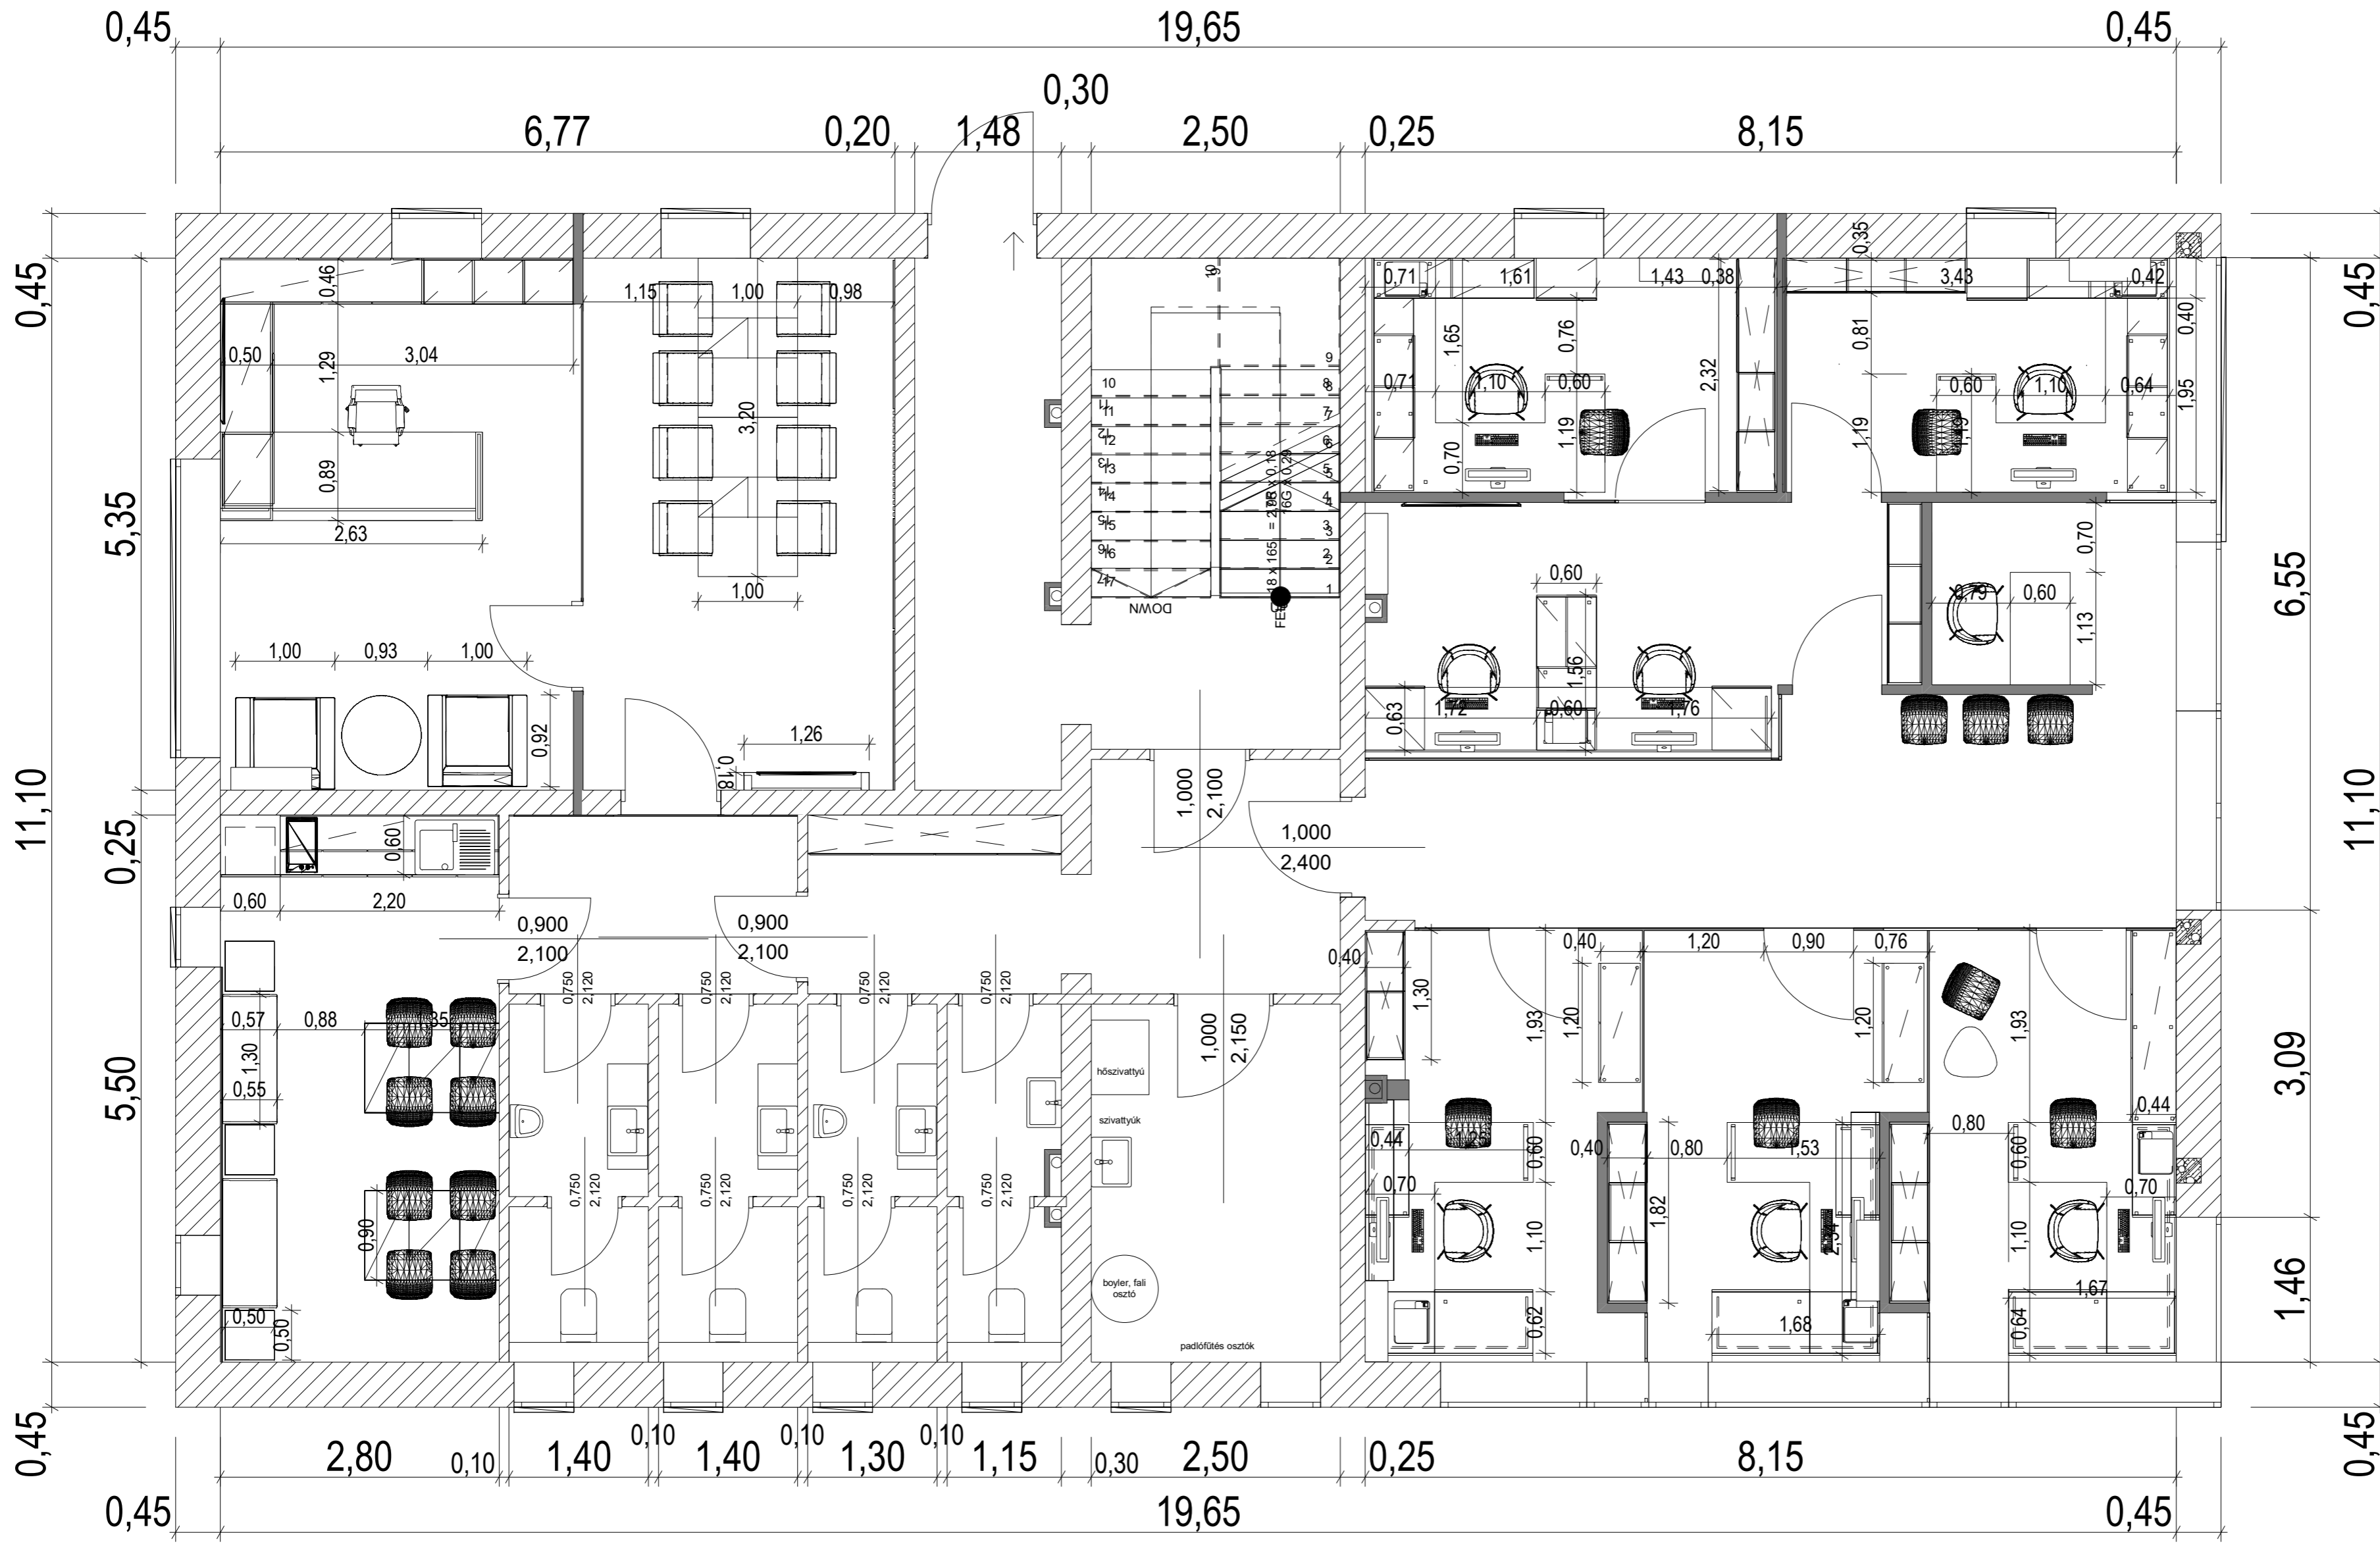

85660